


0' 1' 4' 8'
 SCALE: 1/8" = 1'

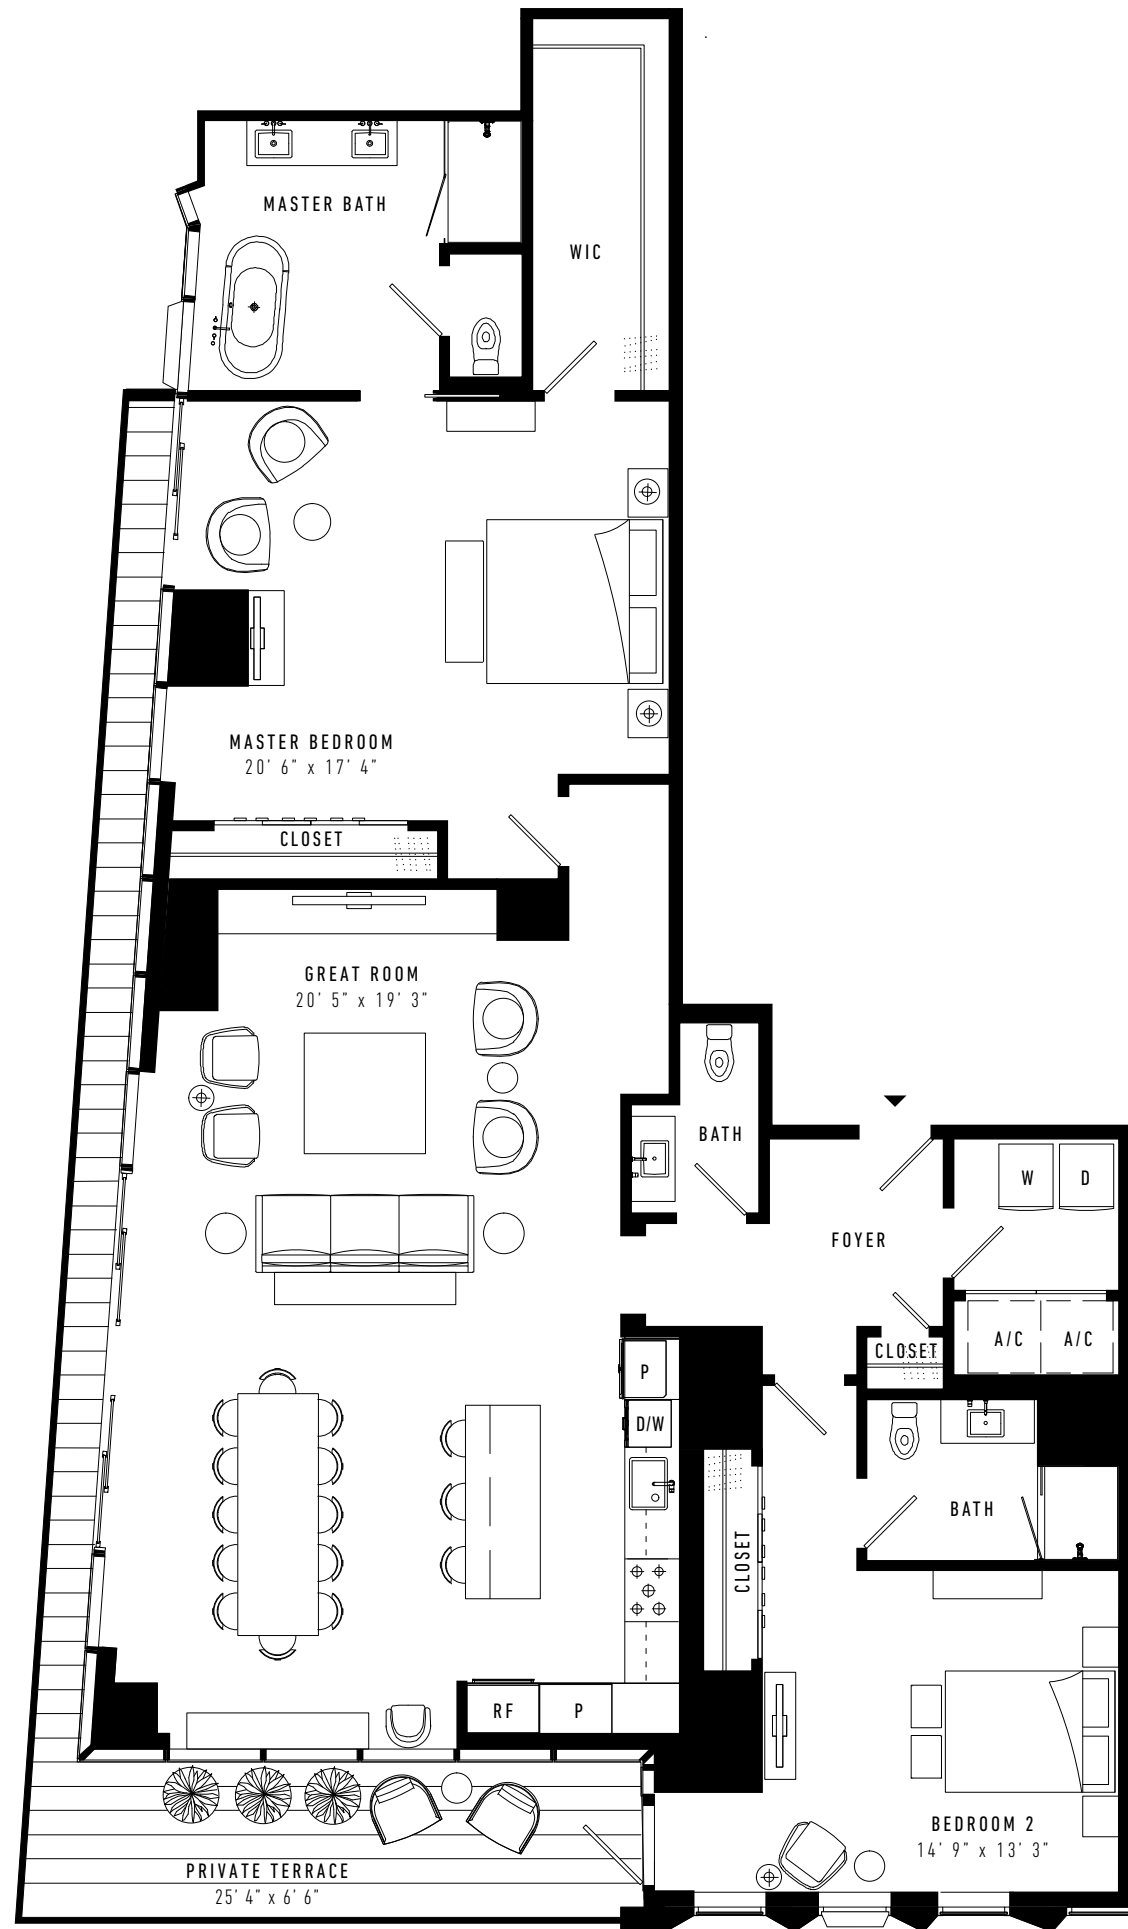

AUSTIN
PROPER
 HOTEL & RESIDENCES

RESIDENCE 2D

BEDROOMS
 2

BATHROOMS
 2.5

INTERIOR
 2,142 sq ft

BALCONY
 247 sq ft

RESIDENCES
 2401-2701



SALES GALLERY & MODEL
 208 COLORADO STREET AUSTIN, TX 78701
 512.384.1387 LIVEAUSTINPROPER.COM



Floor plans shown are not to any particular scale and are subject to change. All dimensions shown hereon are approximate and may vary from the description and definition of the unit as set forth in the purchase contract or the condominium documents. Please review the condominium documents for a description of how the units are measured. Room layouts and the location of appliances are subject to change.